



CANTONNEMENT 8 PERS NORMES GRAMIF
SOTRAMO LOCATION



**BASE VIE 16 PERS (NORMES GRAMIF)
SOTRAMO LOCATION**

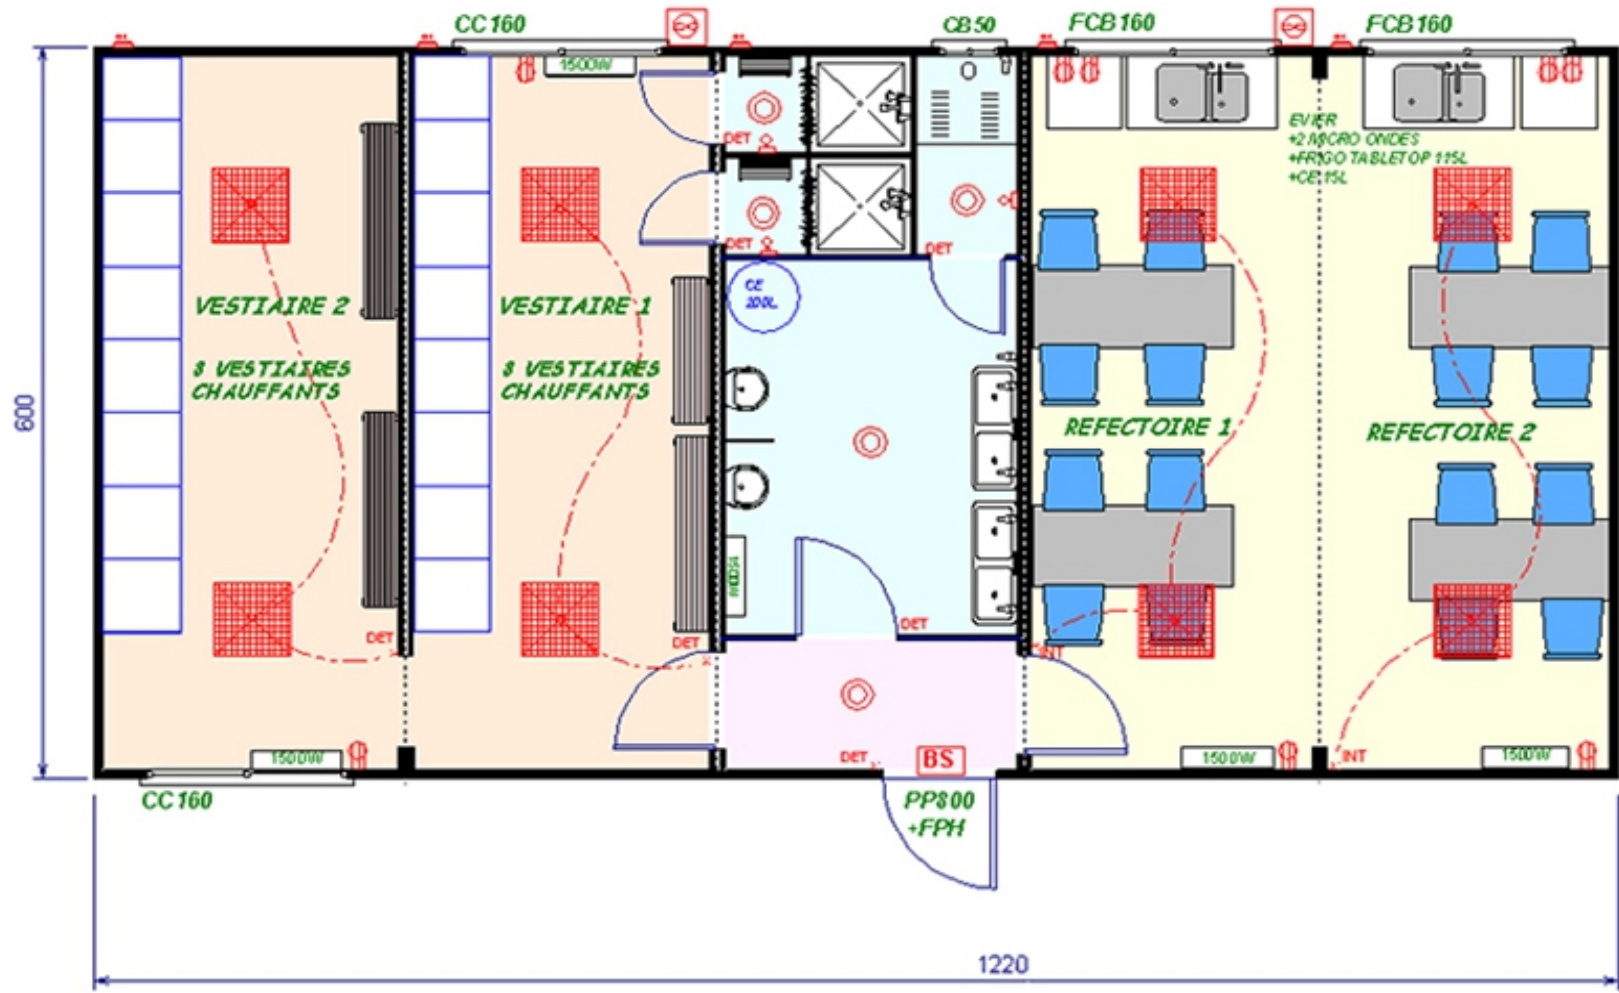

BUREAUX/ REUNION 120 m²
SOTRAMO LOCATION

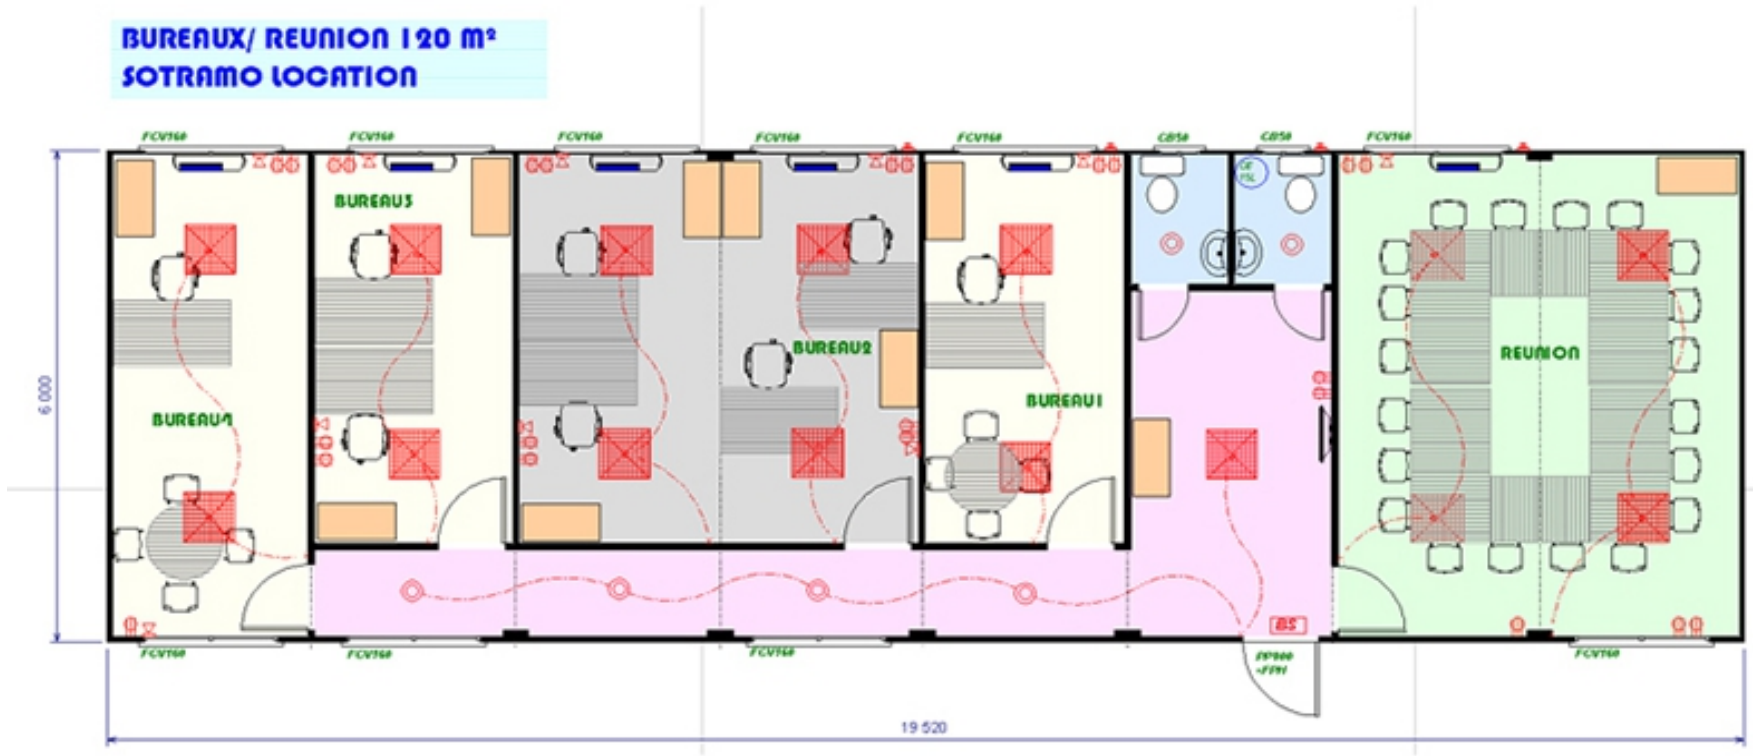

BUREAUX/ REUNION SOTRAMO LOCATION

